


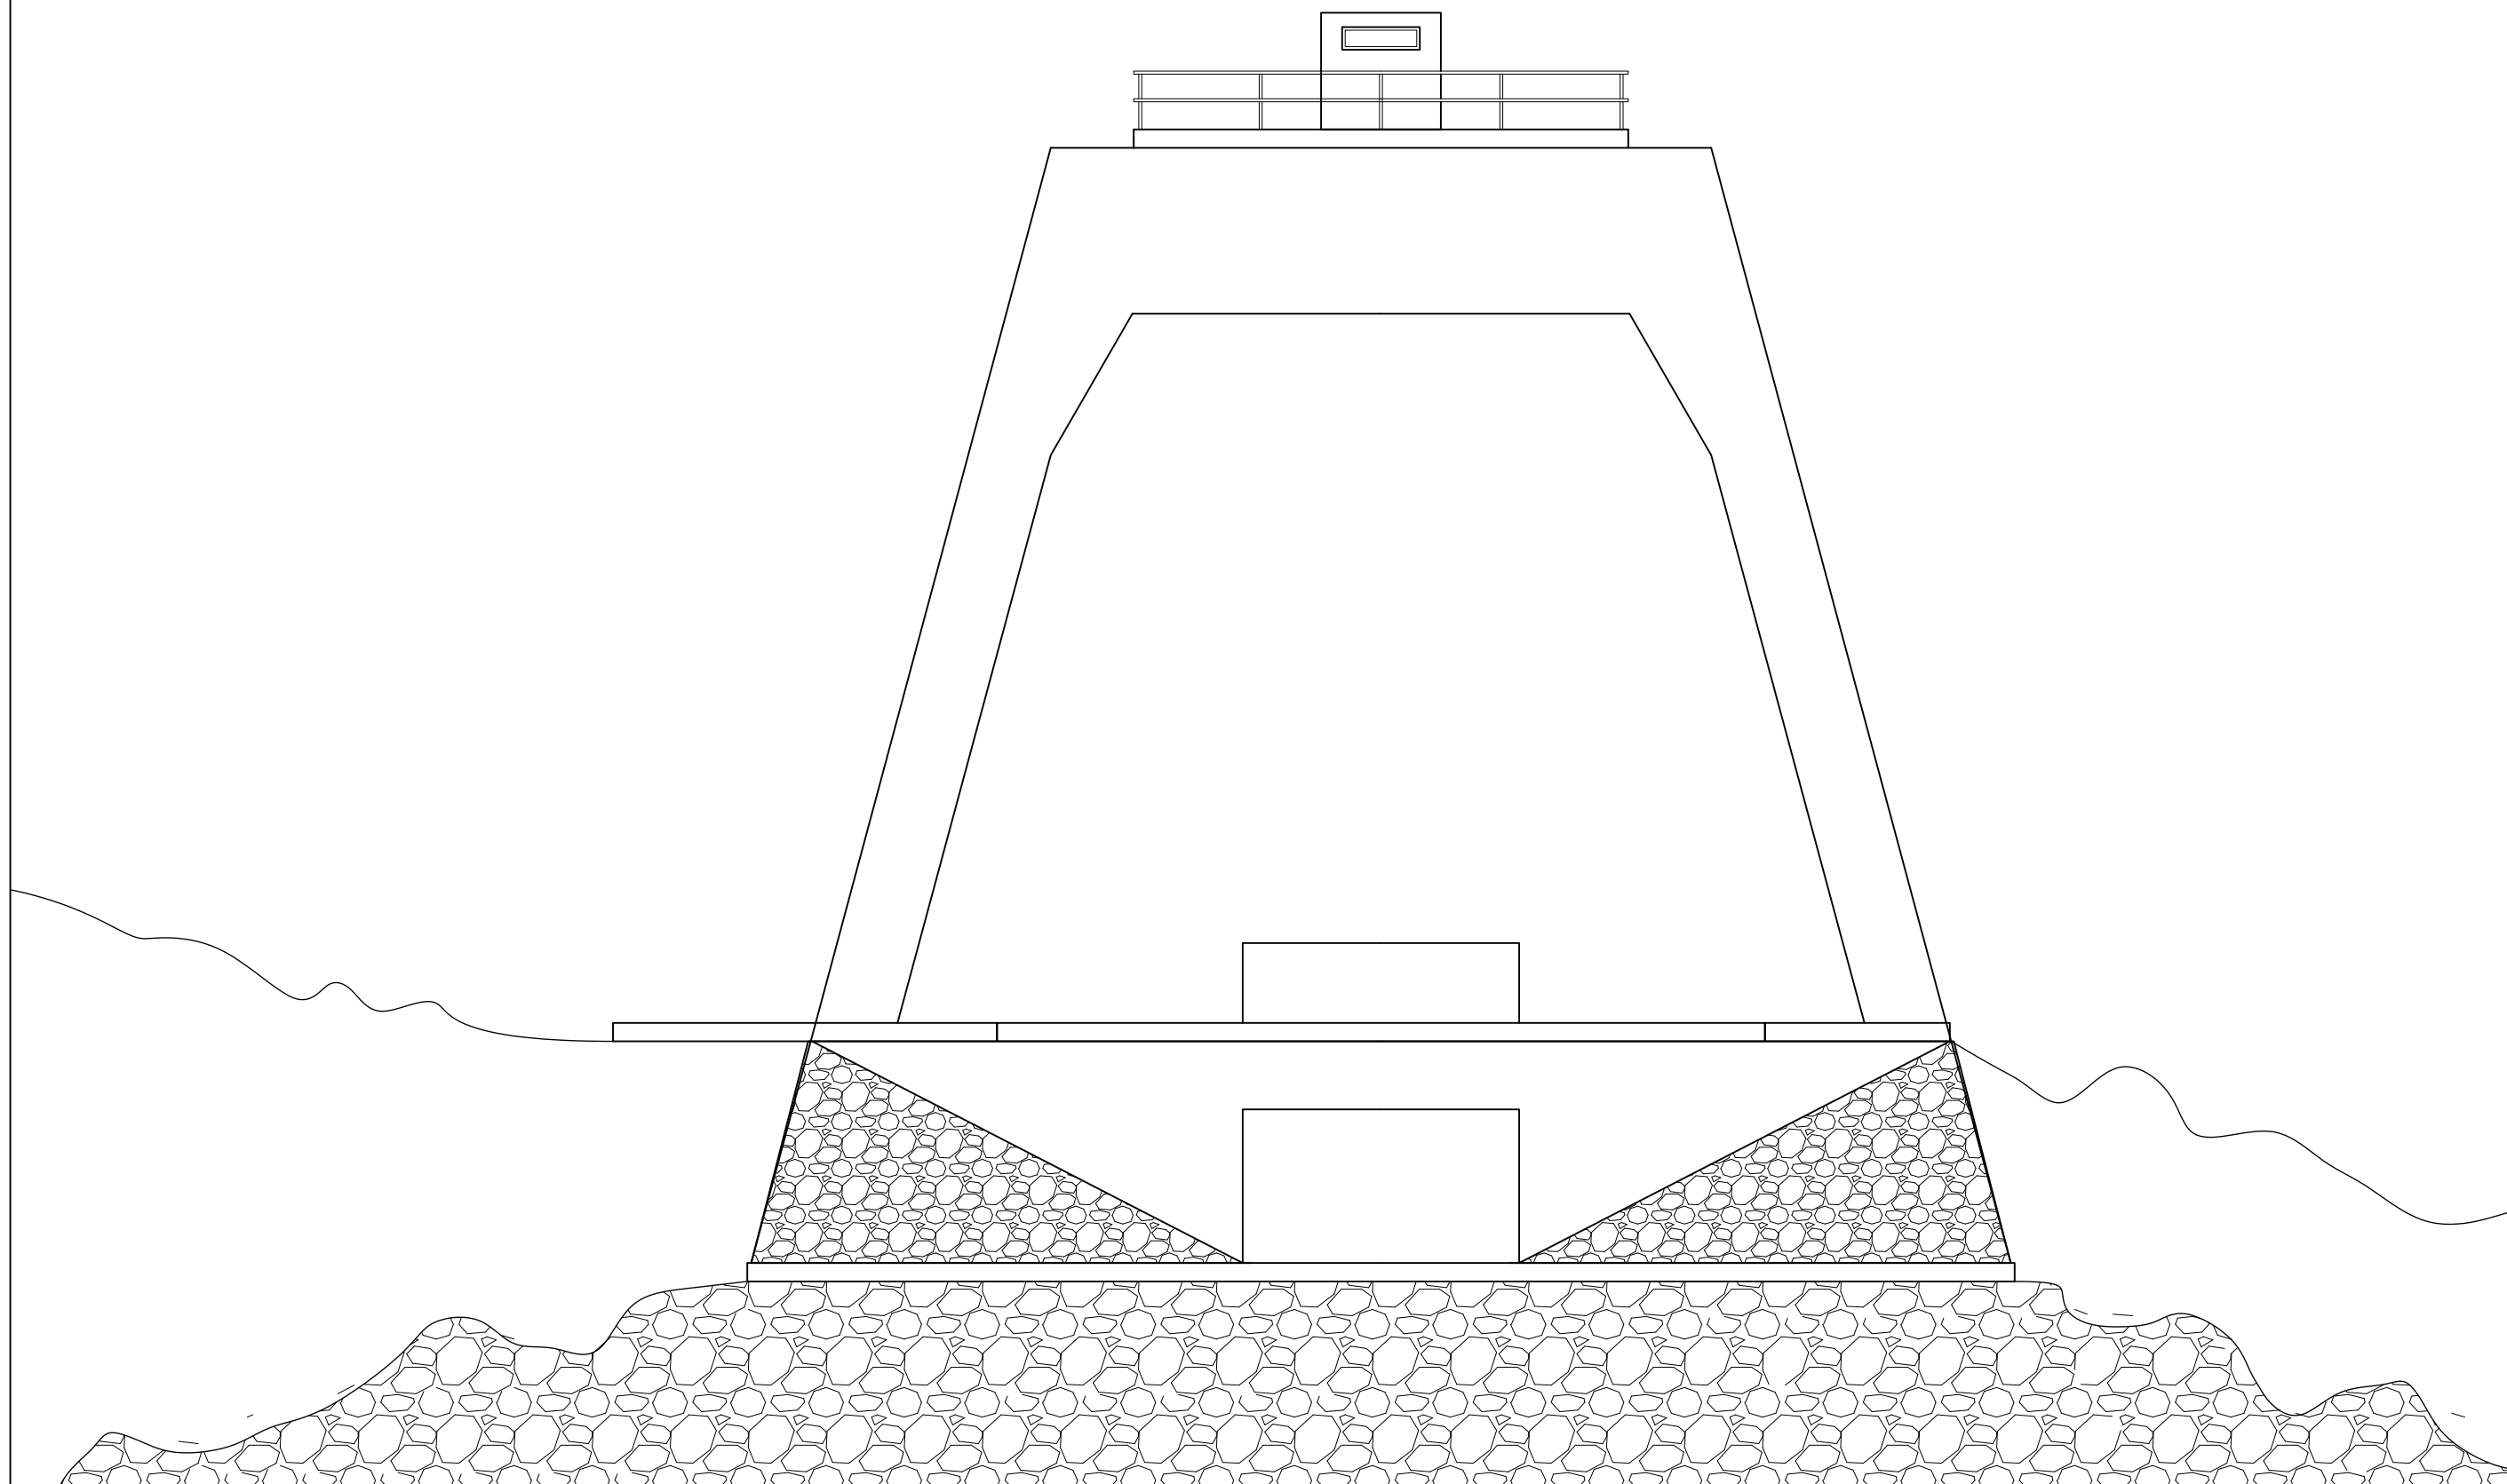

Deb: David Amoedo

Doc: Uxío Reinoso

Cargadoiro Rande

Alzado

Vigo Industrial

1:400 / m

22/07/2020

01